




**ALTERNATE 2 ND FLOOR PLAN,
(WITH 3 RD BEDRM & FULL
BATH & CLOSET)**
1/4" = 1'-0"

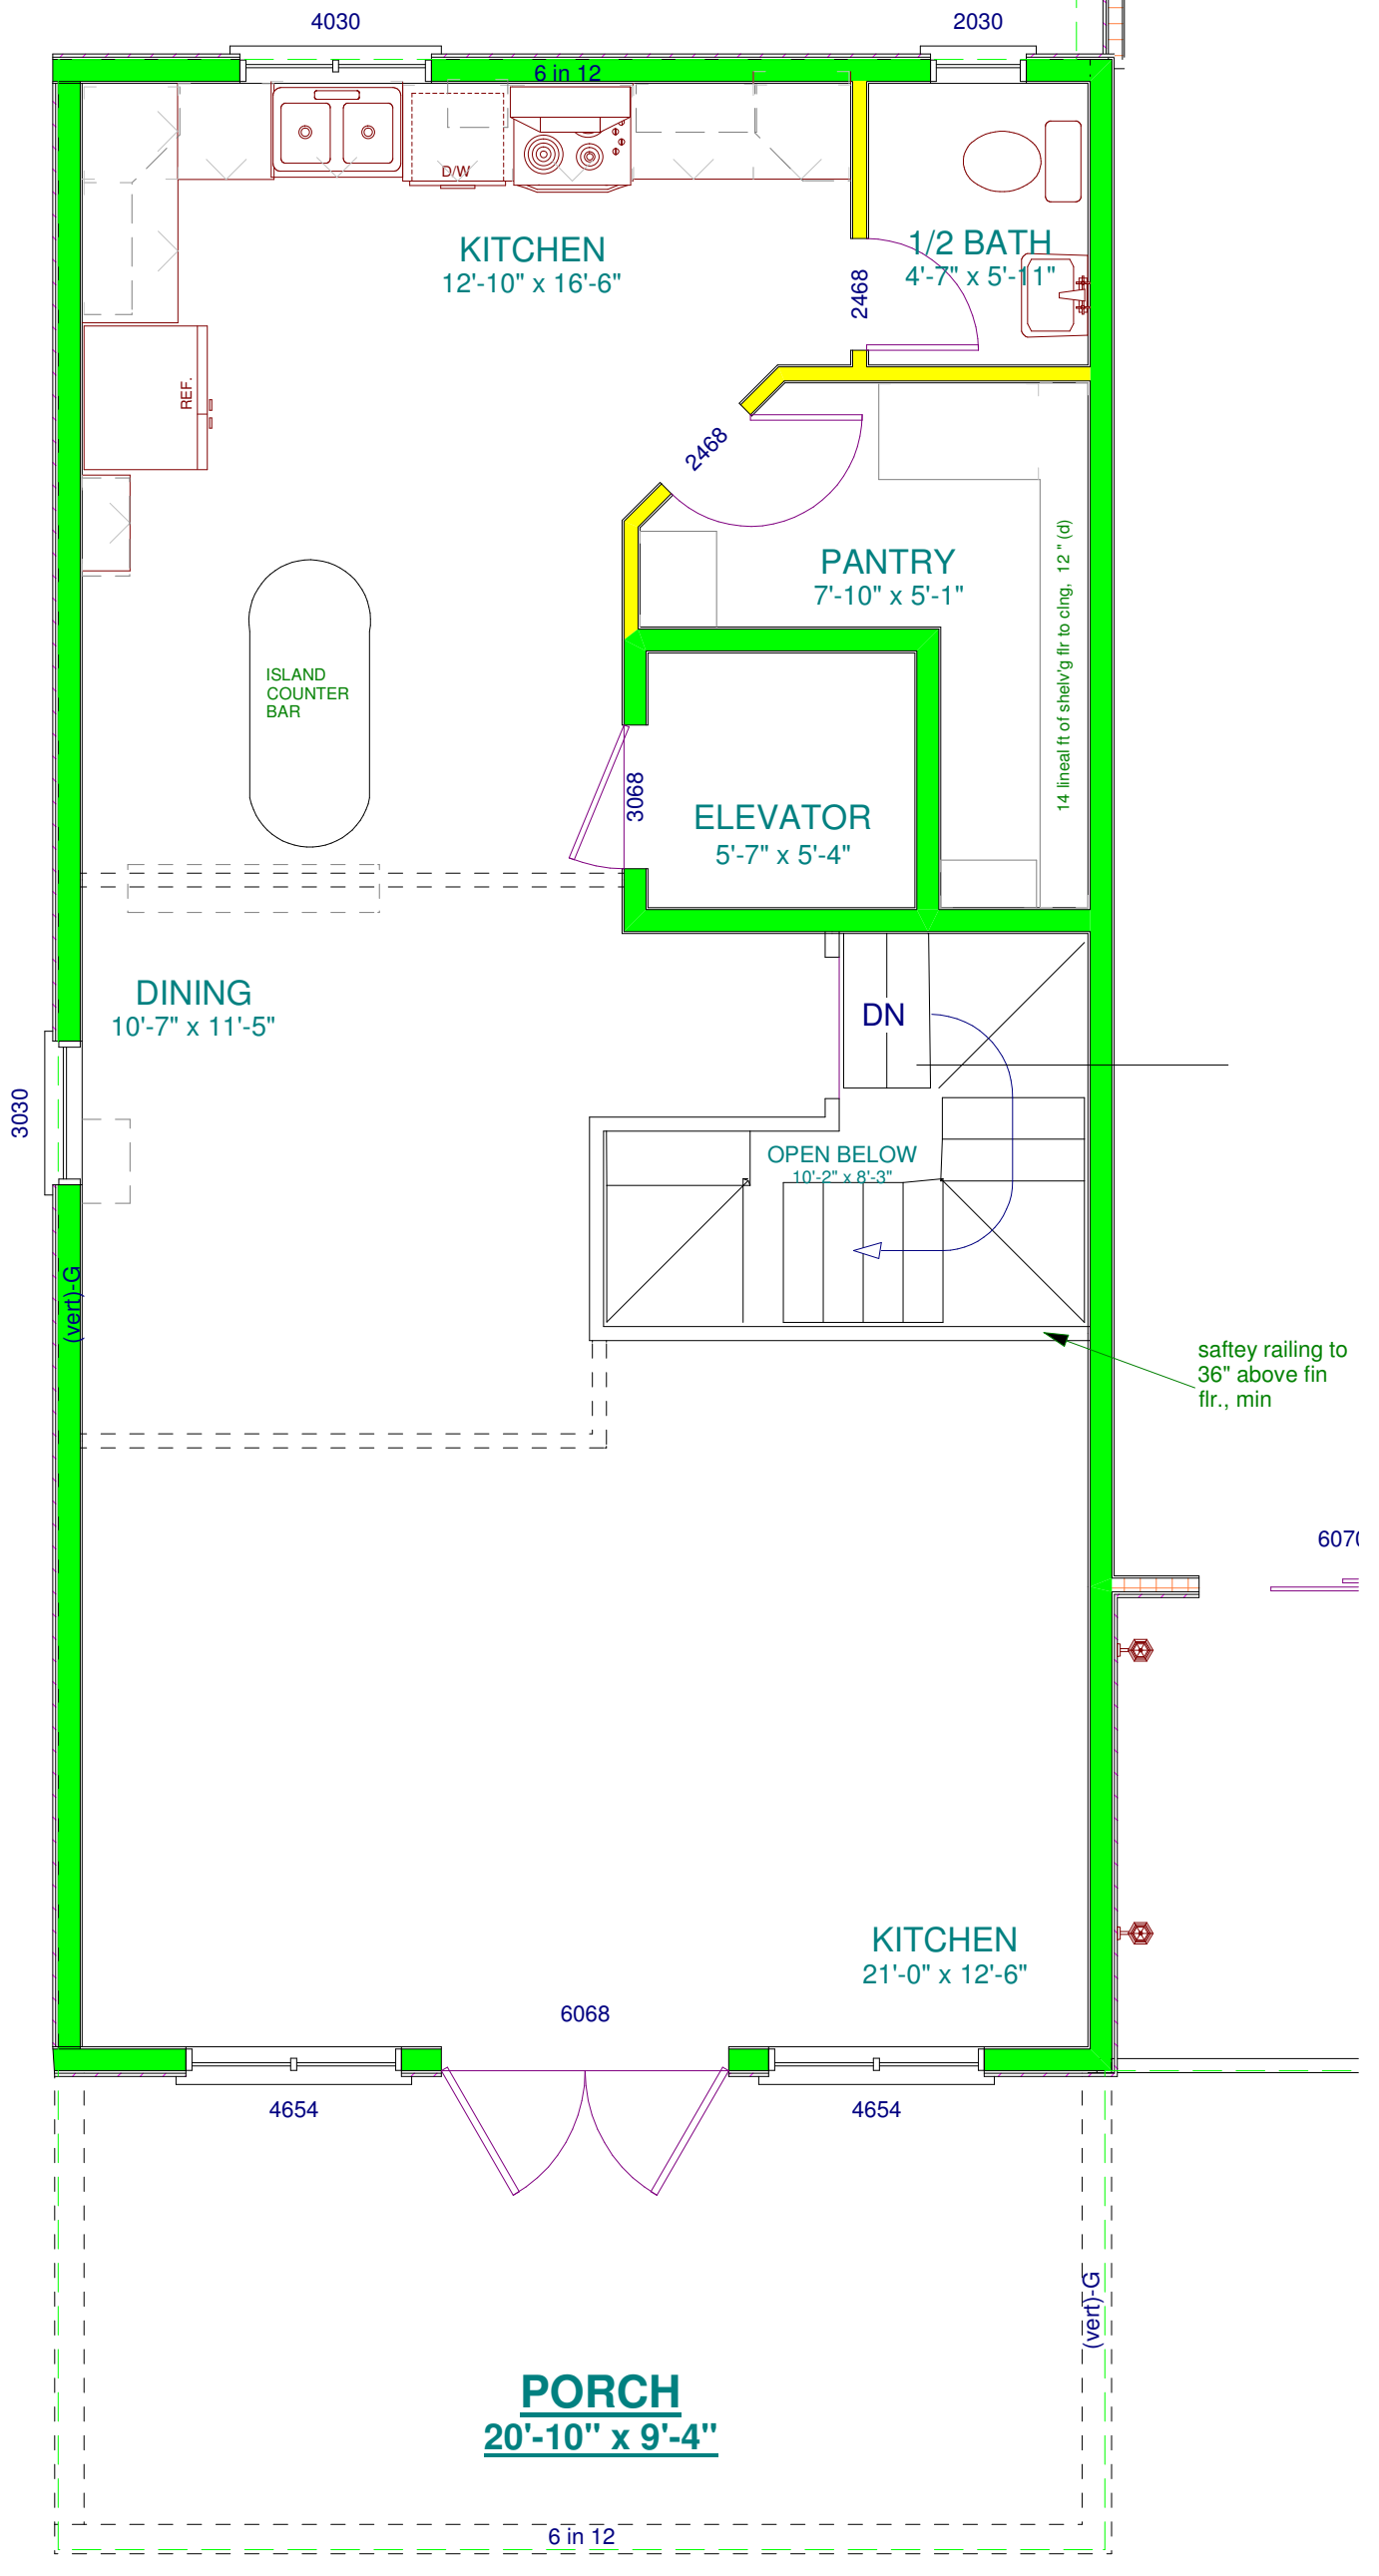

2 ND FLOOR PLAN
1/4" = 1'-0"

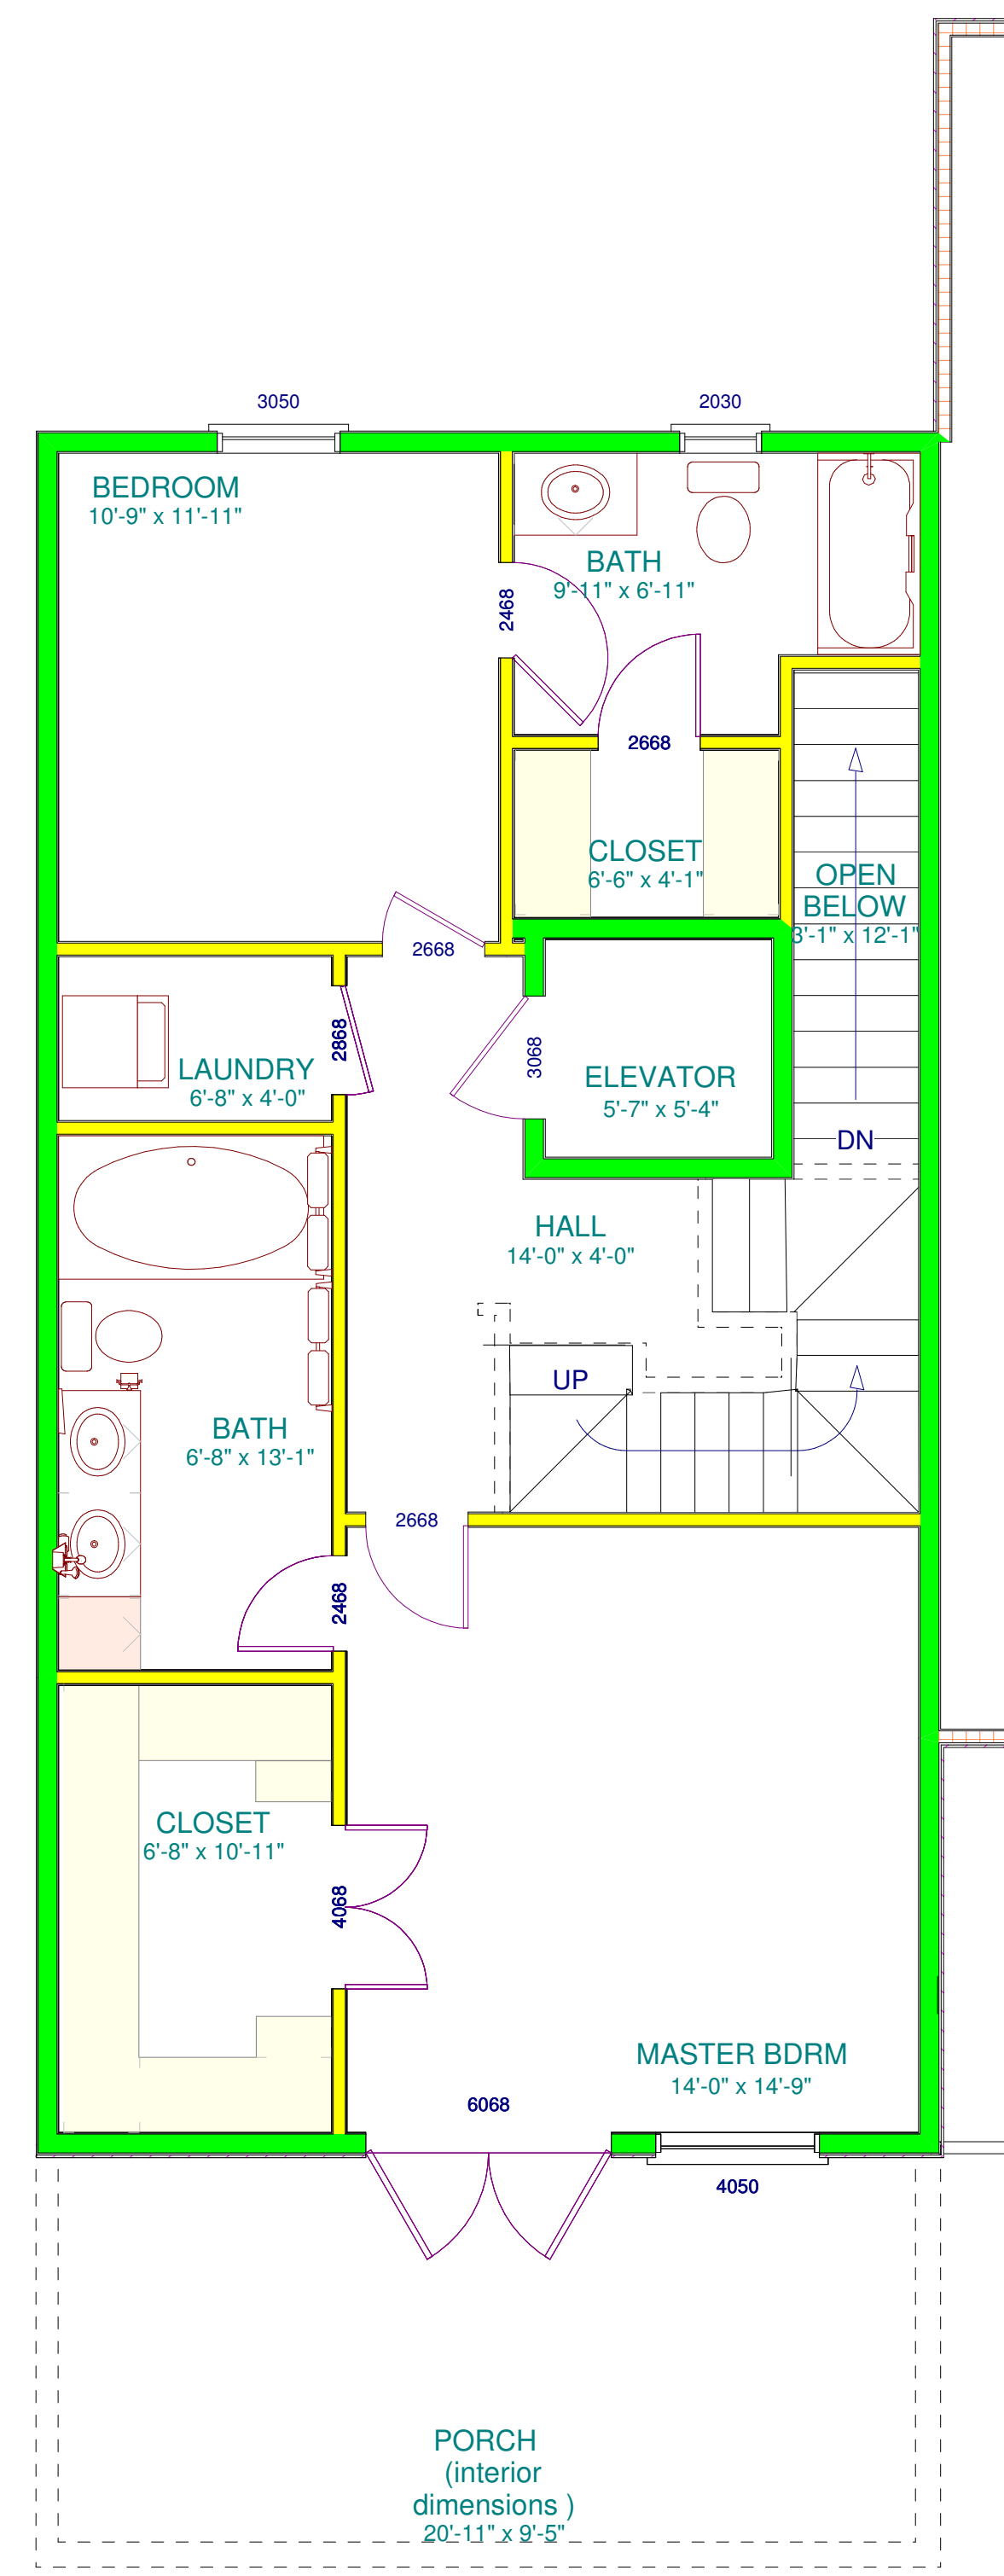

1 ST FLOOR PLAN
1/4" = 1'-0"

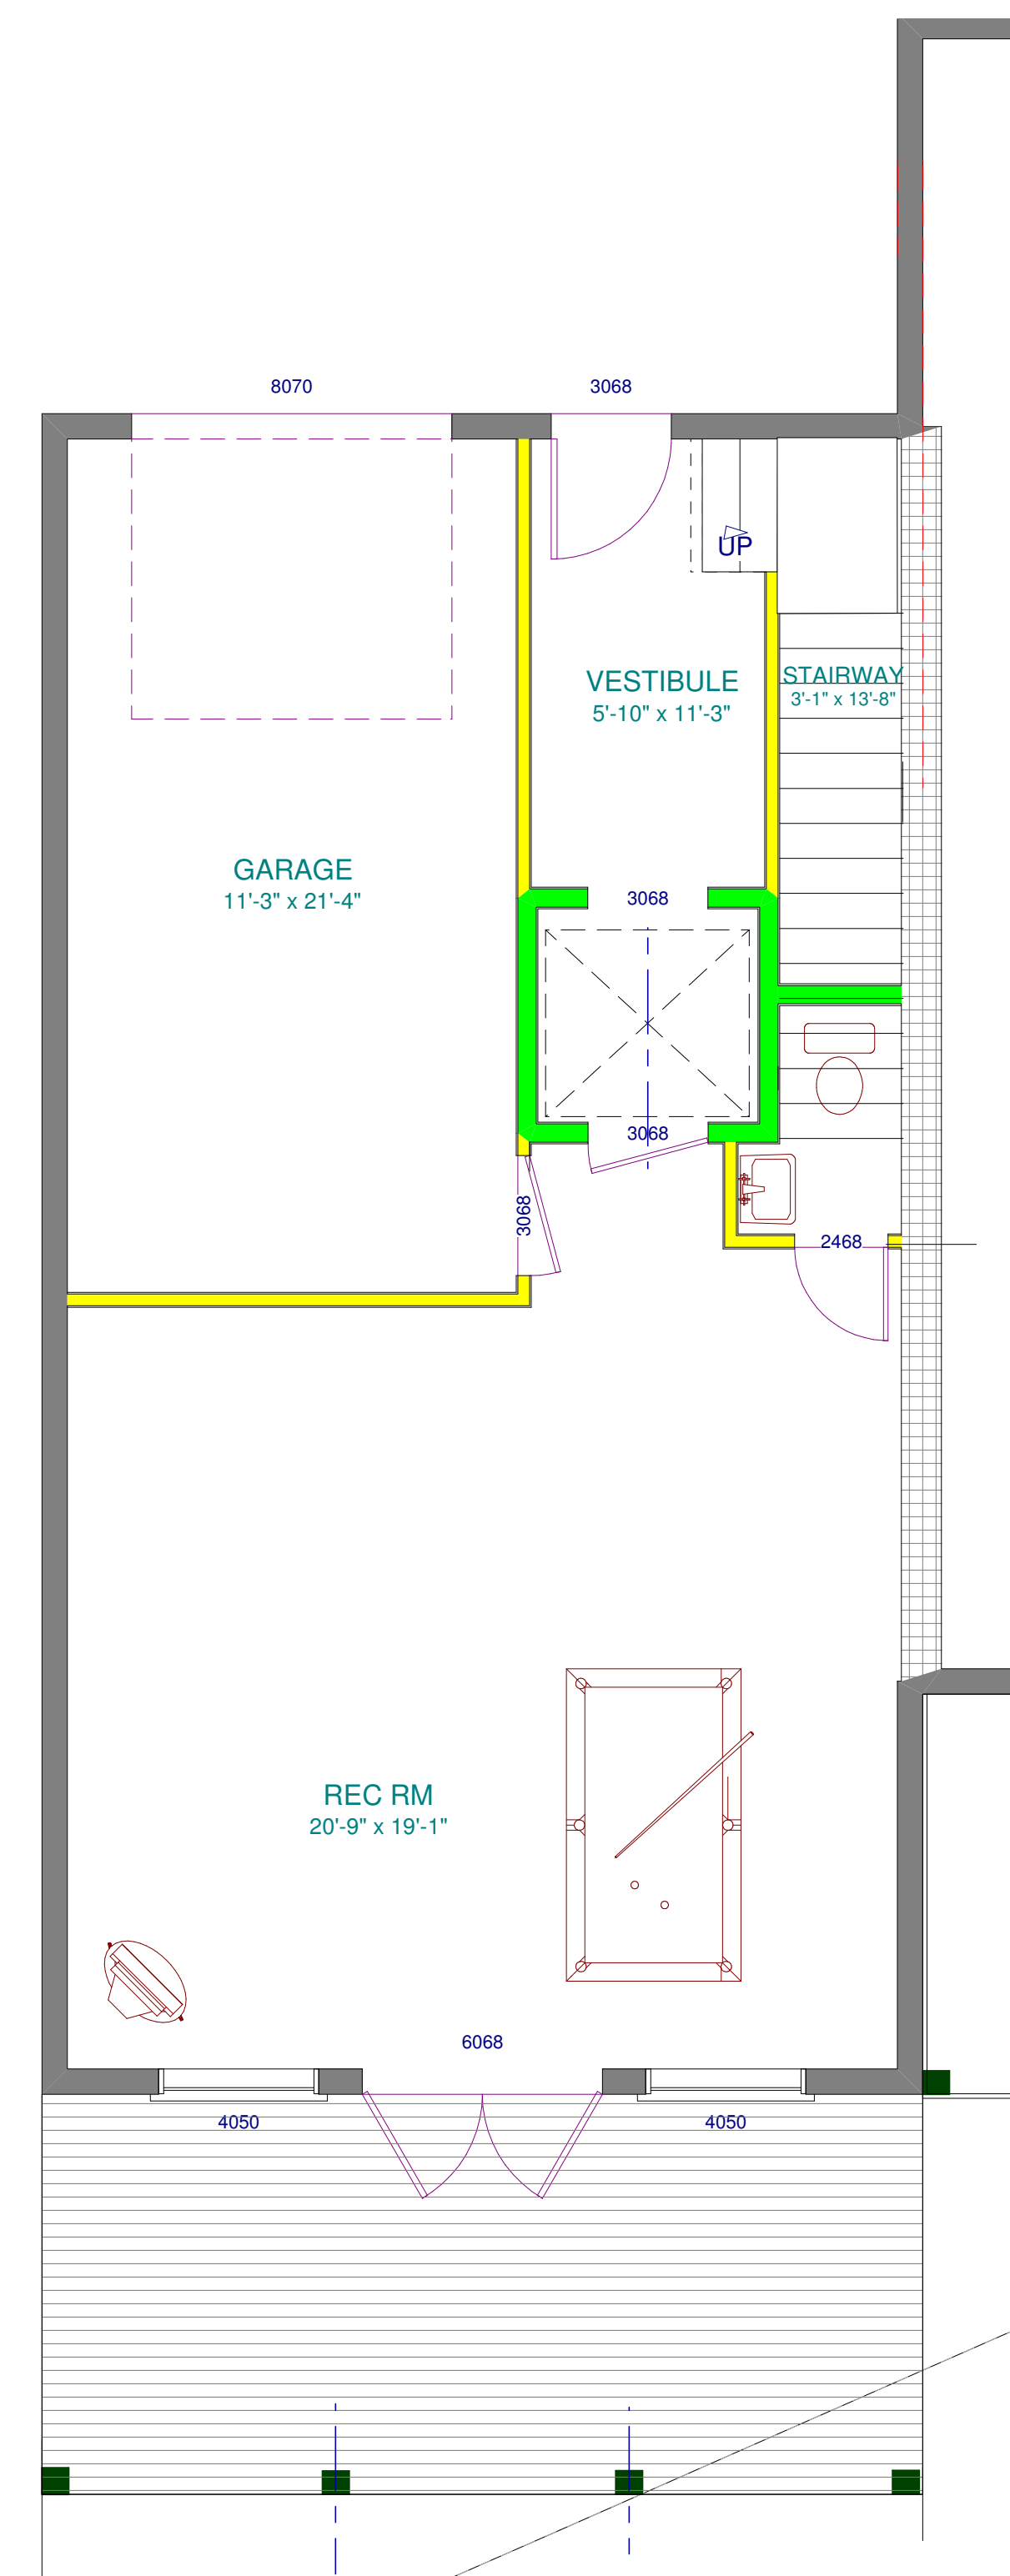

GROUND FLOOR PLAN
1/4" = 1'-0"

PHONE:
(252)
447-7424
E-MAIL:
farmstrong@ec.rr.com

148 BRYAN
BLVD,
HAVELOCK,
N.C. 28592-2191

DOMESTIC
DRAFTING
AND DESIGN

SHEET TITLE:
PROJECT TITLE:

FREDERICK NORMAN ARMSTRONG,
OWNER/OPERATER
A LIMITED LICENSED, RESIDENTIAL,
GENERAL CONTRACTOR.
LIC NO. 61832, 2006

SCALE:
SH
OF
DATE: